



2nd Street

"J" Street
(facing Northwest)

Niles Blvd.

Proposed Evergreen Tree
Strawberry Tree 'Marina'

Proposed Site Furnishings
Steel Benches
Ornamental Pots
Trash Receptacles




Arbutus 'Marina'
Strawberry Tree 'Marina'



Platanus acerifolia 'Columbia'
London Planetree

Street Tree Planting

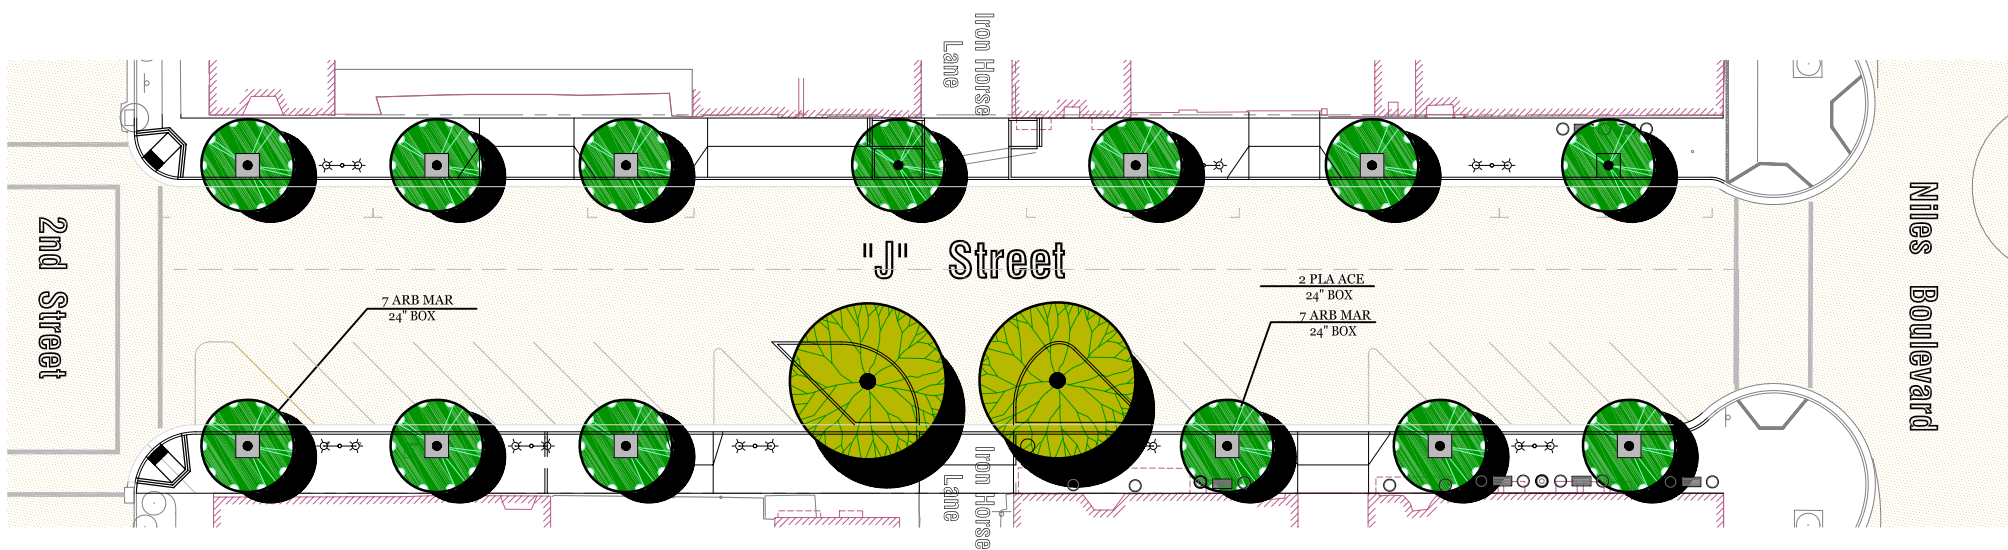


2nd Street

"J" Street

Niles Boulevard

7 ARB MAR
24" BOX

2 PLACE
24" BOX
7 ARB MAR
24" BOX

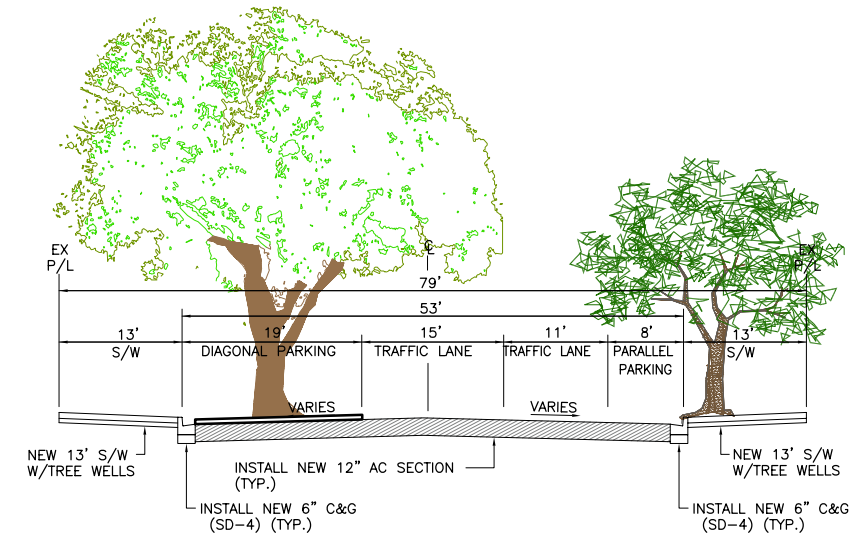

Typical Street Cross Section

Scale: 1"=10'-0"



Niles Blvd.

"J" Street
(facing Southeast)

2nd Street

Proposed Site Furnishings
Steel Benches
Ornamental Pots
Trash Receptacles

Proposed Evergreen Tree
Strawberry Tree 'Marina'

Proposed Deciduous Tree
(London Plane Tree)



Neenah Foundry Co., Inc.
Model R-8707
Tree Grate



Victor Stanley
Model CS-48
Horiz. Steel Rod Bench



Stonewear
Veneto VC3630
Planter Pots



Victor Stanley
VS Trash SD-42
Trash Receptacle

Site Furnishings

(Colors to match existing Niles Blvd. Furnishings)

"J" Street Niles Boulevard to 2nd Street Landscape Improvements



0 10 20 40 60
SCALE: 1" = 20'-0"



City of Fremont, California
COMMUNITY DEVELOPMENT DEPARTMENT
Landscape Architecture